









Yokohama Bay Hall Light View

KEY

-  Par64 Fezar 300w
-  Par64 NSP 500w
-  Par64 NSP 500w
-  Par64 Fezar 300w
-  2Mole Lite
-  4Mole Lite

※照明用として30A C型で直回路x6口下手柱に有り1口20Aまで

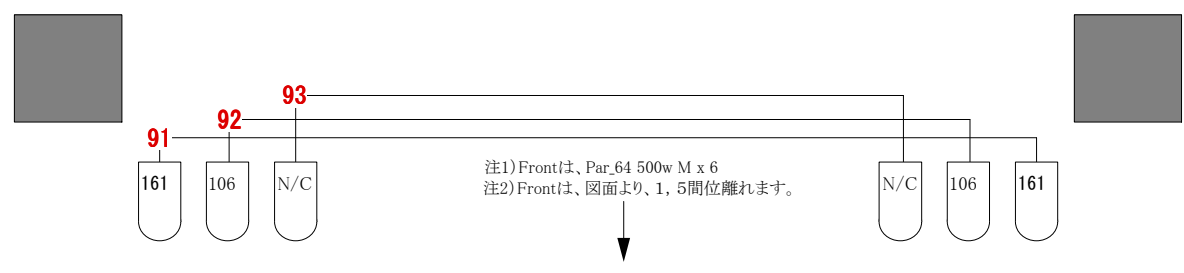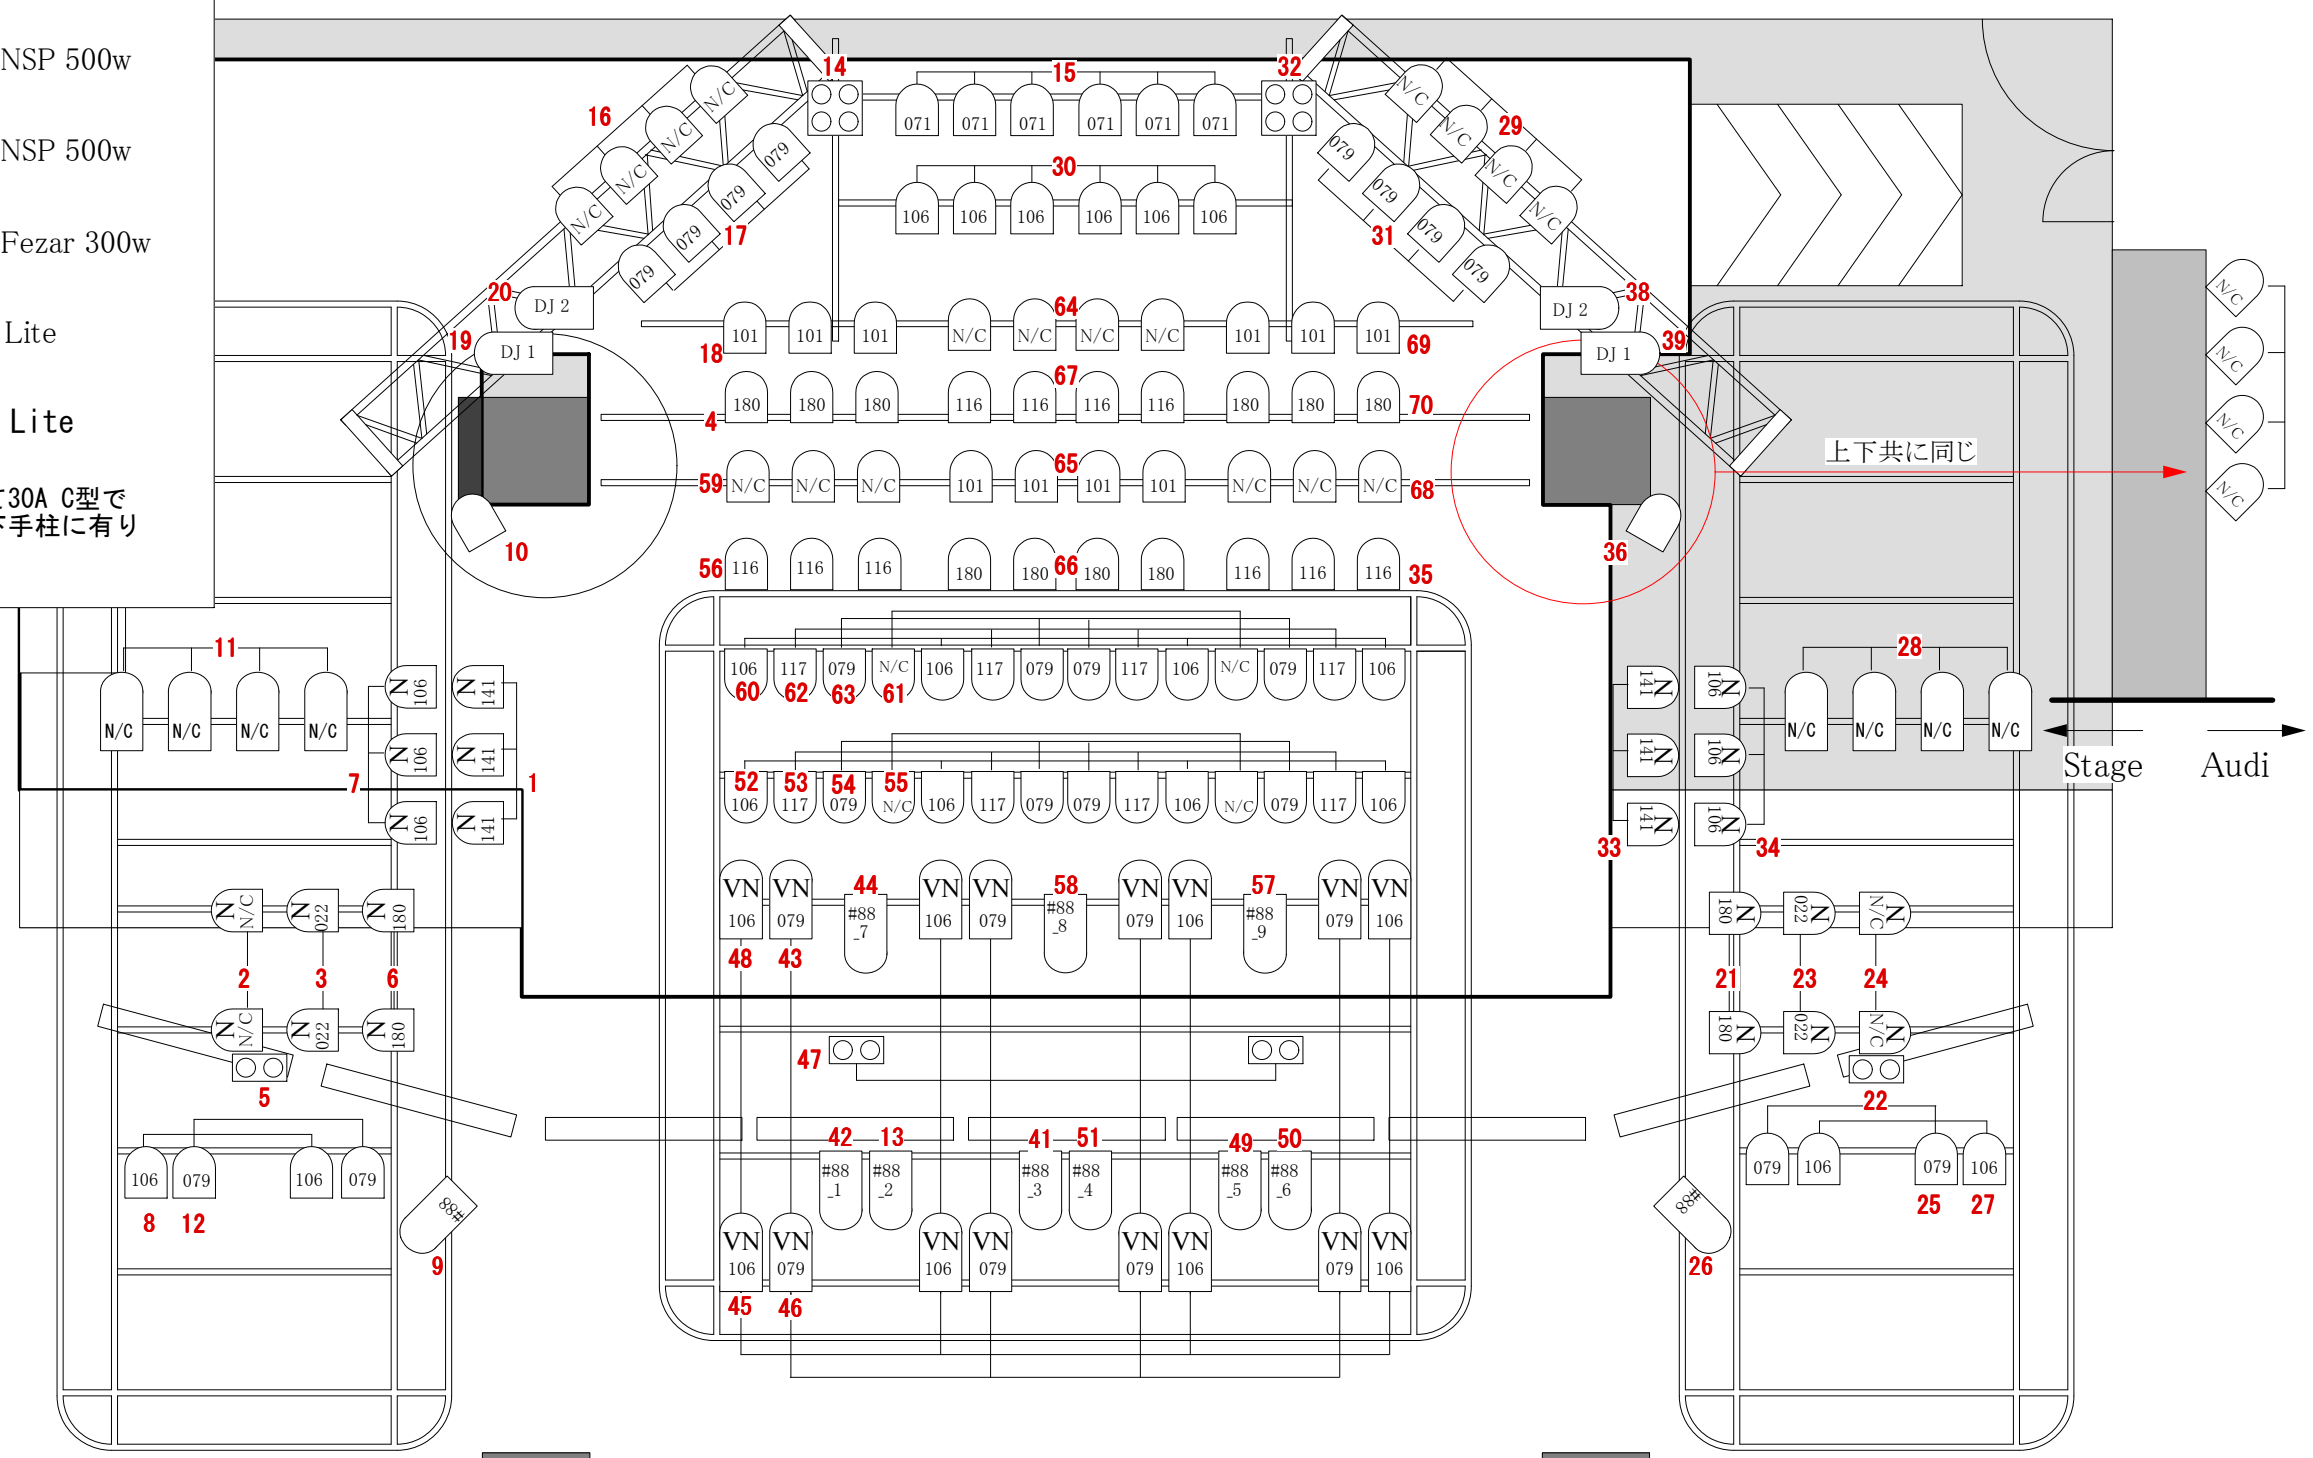

2016. 7. 8
 Yokohama Bay Hall Stage Drawing
 Scale : B-4=1/50
 Draw a plan by yokohama Bay Hall