
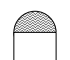



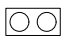
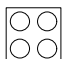
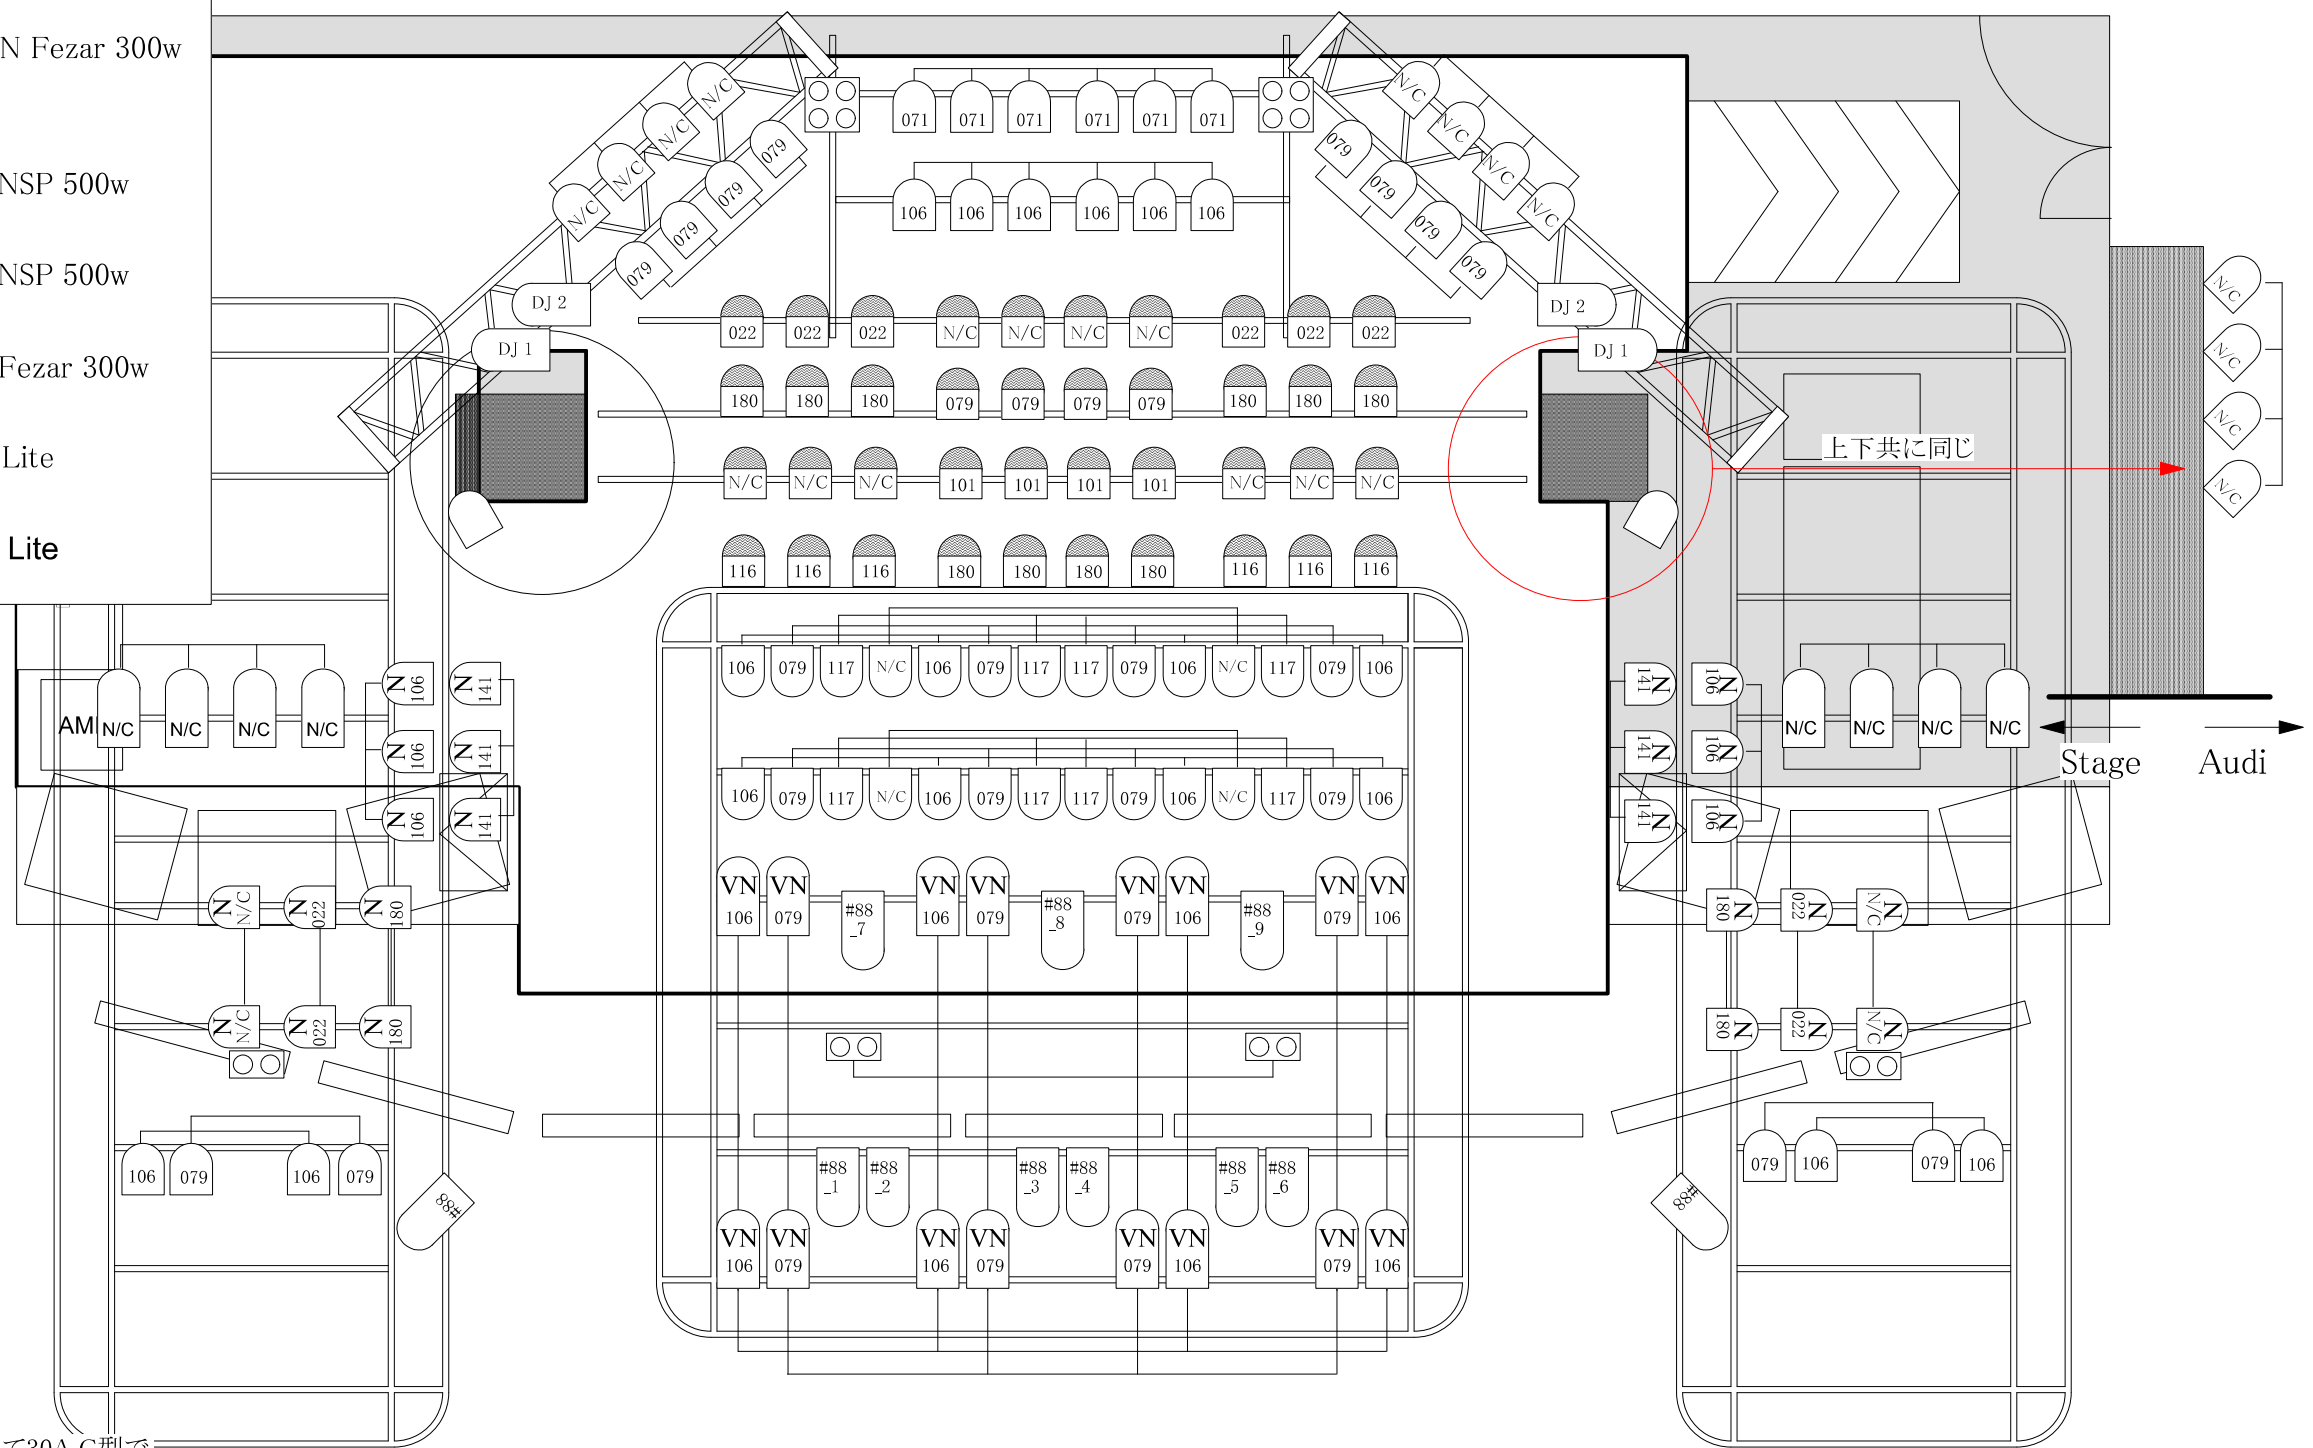



KEY

-  Par64 VN Fezar 300w
-  Par64 N Fezar 300w
-  Par64 NSP 500w
-  Par64 NSP 500w
-  Par64 Fezar 300w
-  2Mole Lite
-  4Mole Lite

Yokohama Bay Hall Light View



※照明用として30A C型で直回路x6口下手柱に有り1口20Aまで

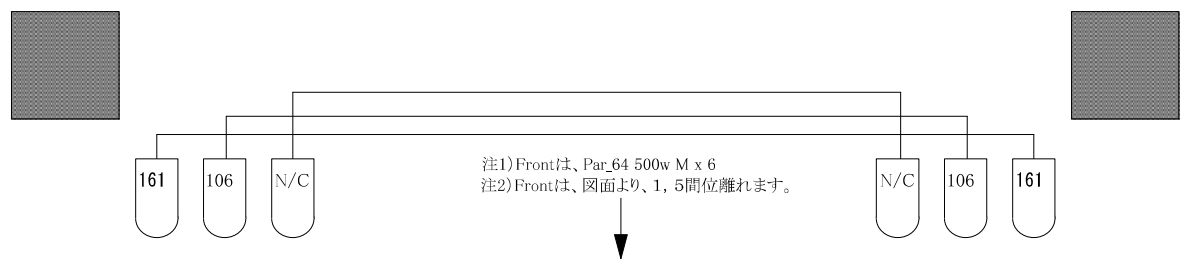

2019. 2. 28
Yokohama Bay Hall Stage Drawing
Scale : B-4=1/50
Draw a plan by yokohama Bay Hall