


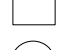




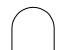


KEY


-  Par64 VN Fezar 300w
-  Par64 N Fezar 300w
-  Par64 Fezar 300w
-  Par64 NSP 500w
-  Par64 NSP 500w
-  LED 4in1 (QardPar)
-  2Mole Lite
-  4Mole Lite

Yokohama Bay Hall Light View

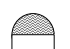

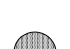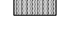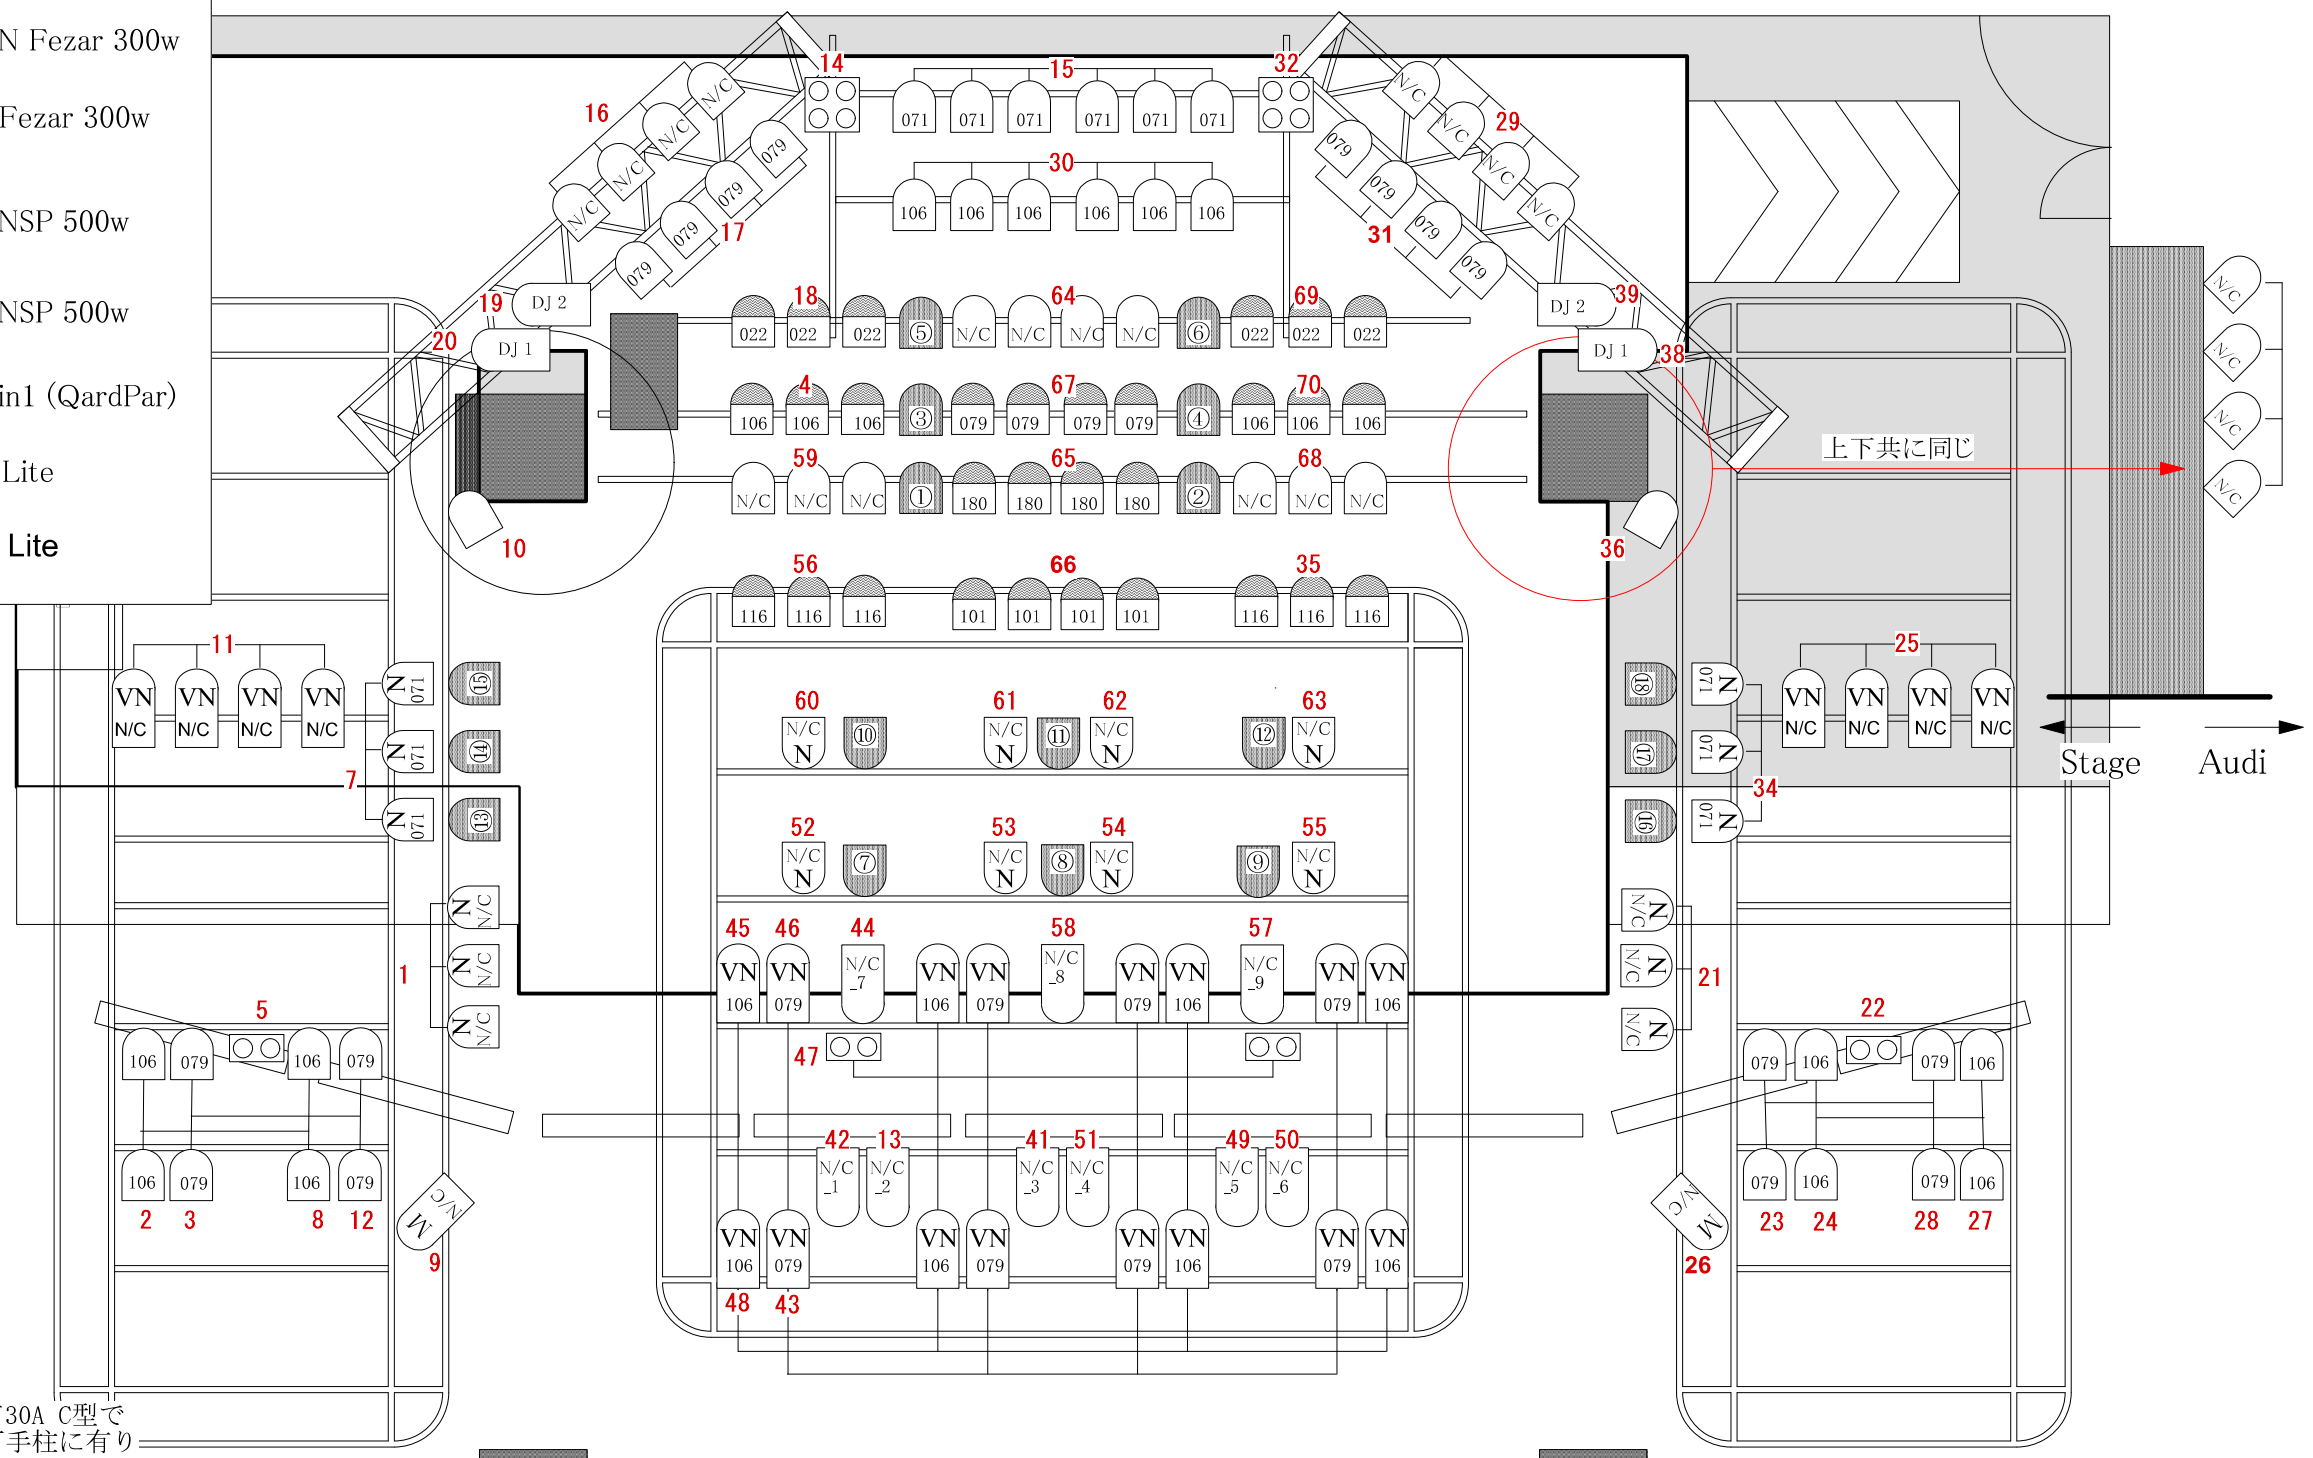※照明用として30A C型で直回路x6口下手柱に有り 1口20Aまで

※照明持ち込み器具用としてDMX回線1回線下手柱に有り

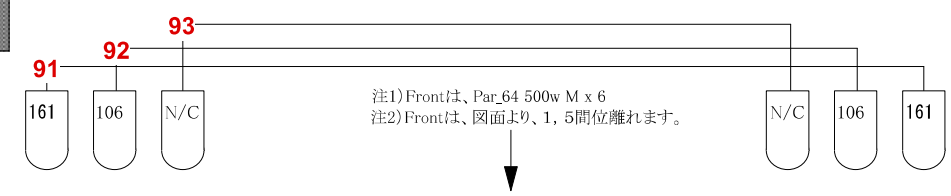

2021. 8. 10

Yokohama Bay Hall Stage Drawing

Scale : B-4=1/50

Draw a plan by yokohama Bay Hall